


NOTES:




TERRITORIAL AUTHORITY:

DRAWING TITLE:  
**Floor Plan**


SALES:	####Salesperson name
DRAWN:	RCDC Ltd
JOB No.	####
ZOG No.	Z####
SCALE:	1 : 100
DATE:	13-Nov-17
SHEET No.	2 OF 3

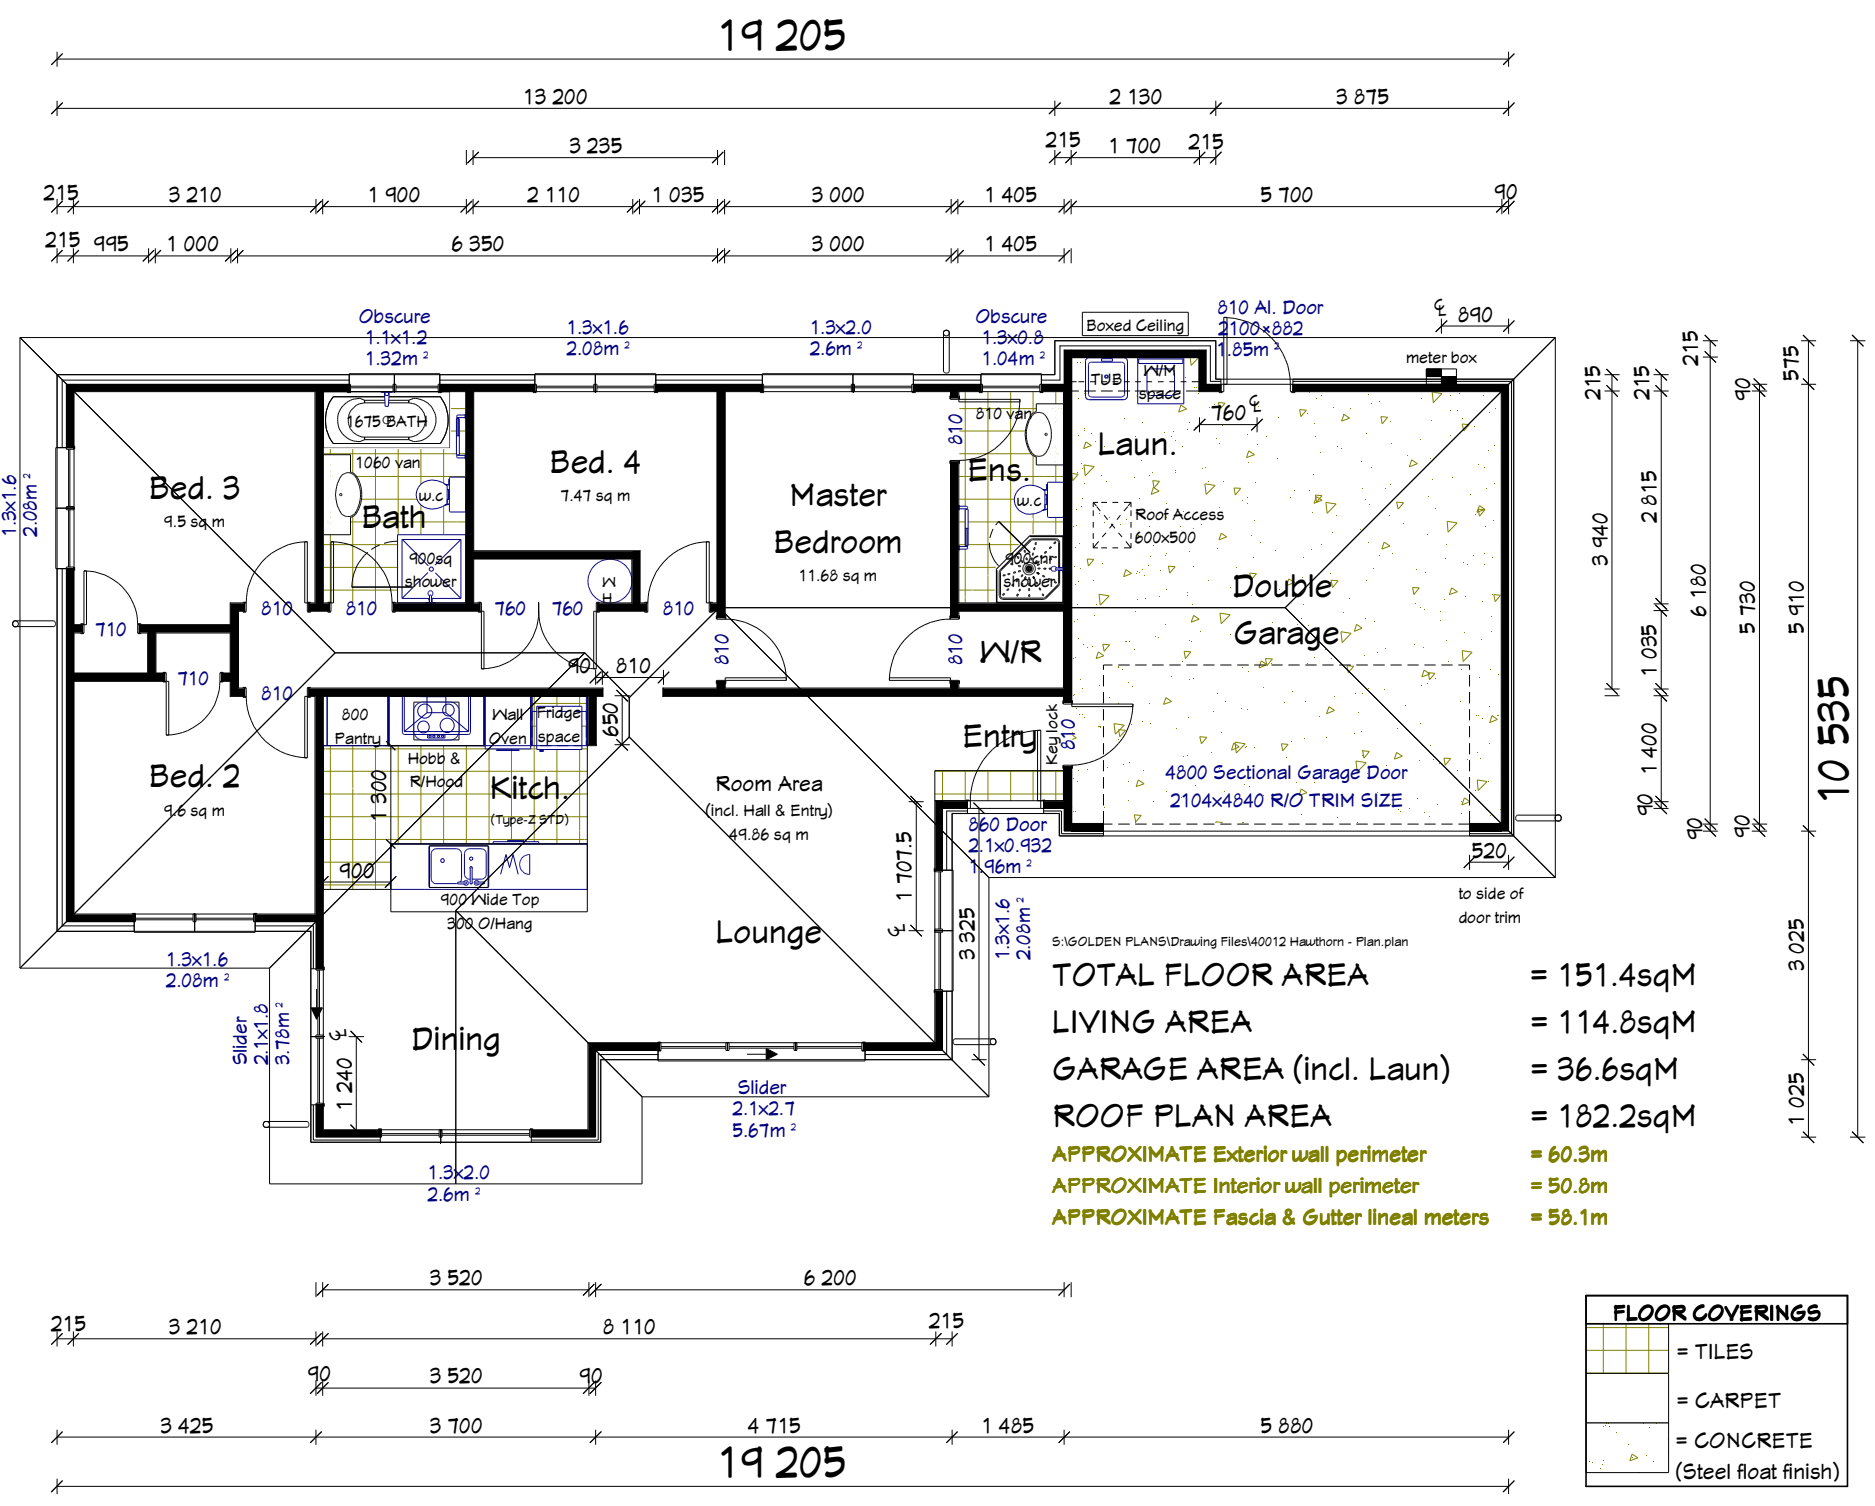

1.

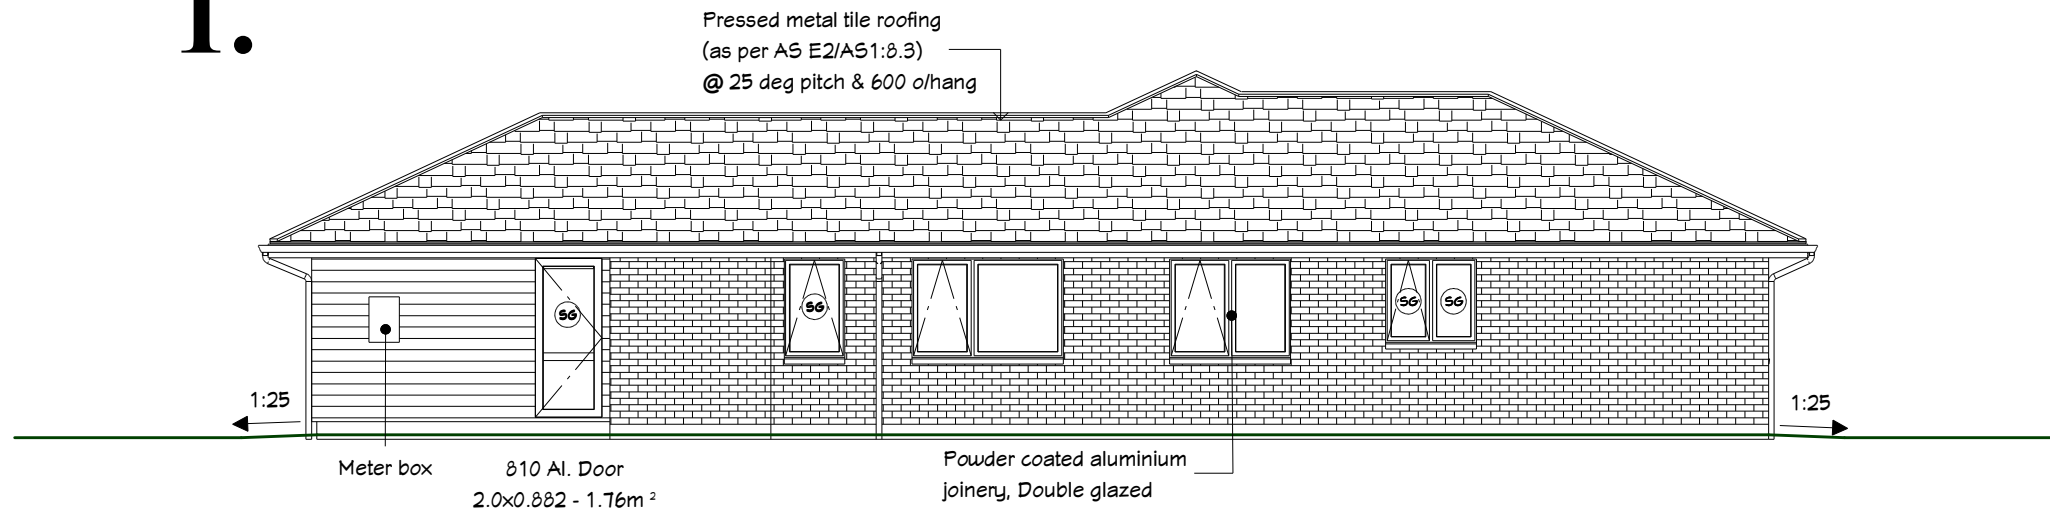

2.

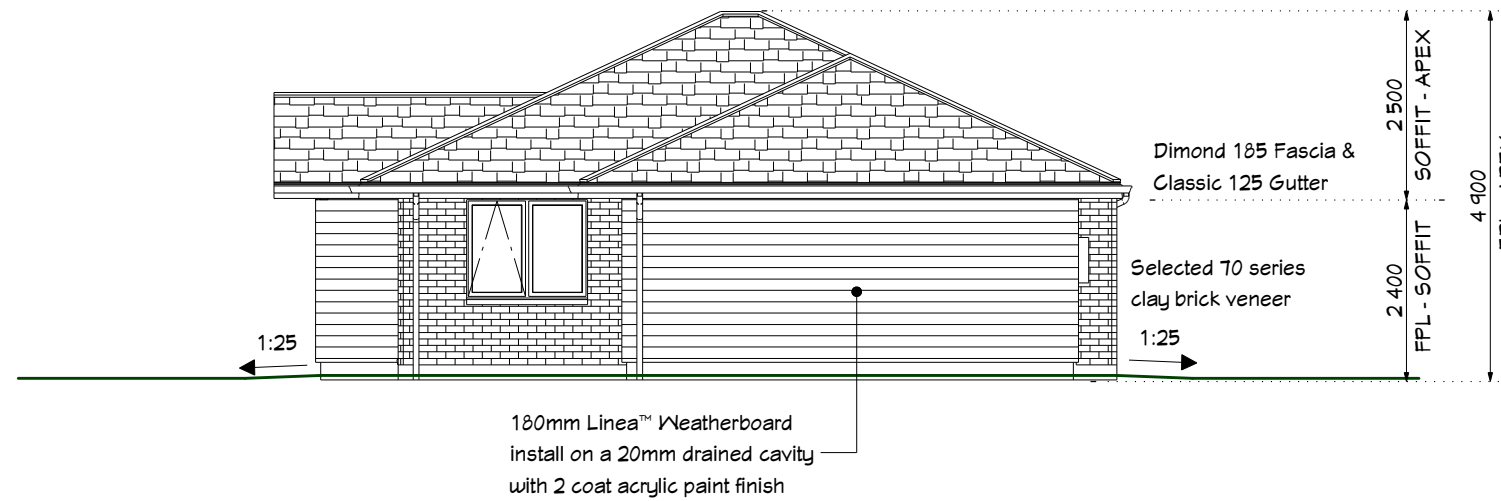

# Hawthorn

NOTES:


TERRITORIAL AUTHORITY:

DRAWING TITLE:


## Elevation

SALES:	<b>S</b>	####Salesperson name
DRAWN:		RCDC Ltd
JOB No.	####	
ZOG No.	Z####	DATE: 13-Nov-17
SCALE:	1 : 100	SHEET No. 3 OF 3

3.

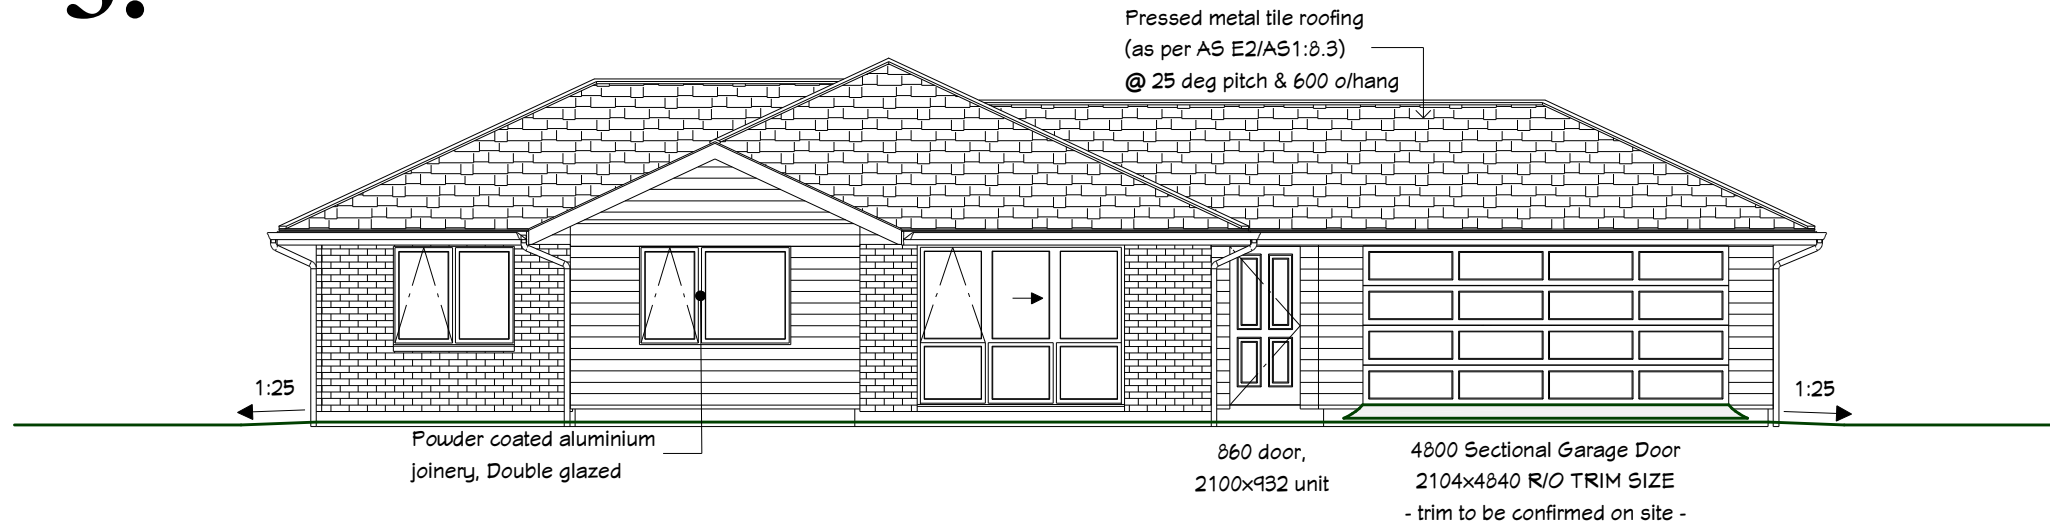

4.

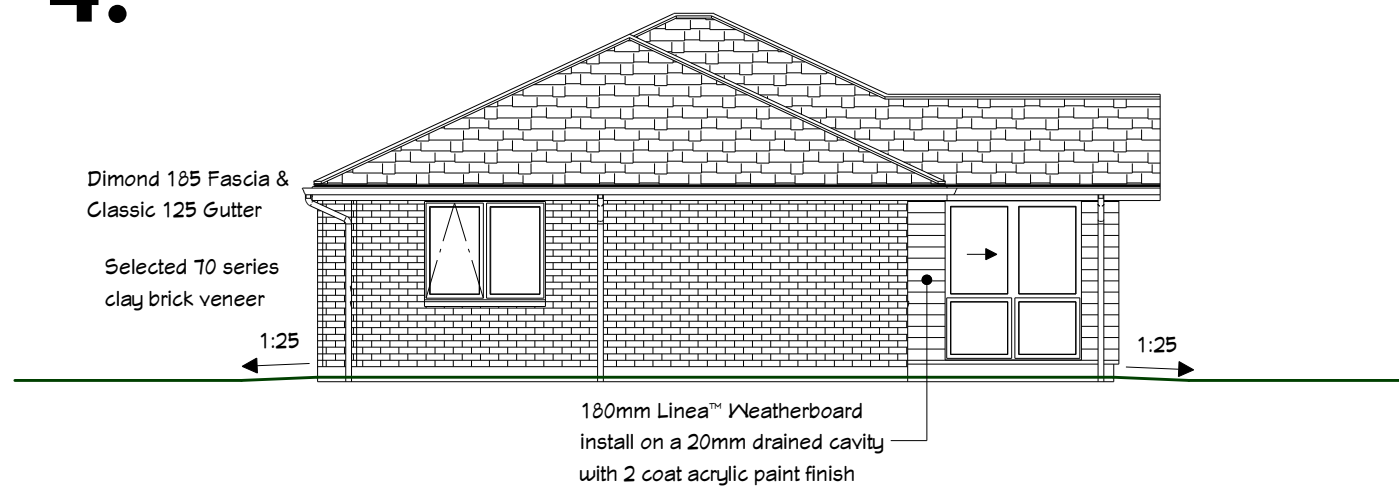

PLAN NAME: Altered

Hawthorn

NOTES:

TERRITORIAL AUTHORITY:

DRAWING TITLE:

Elevation

SALES:	S	####Salesperson name
DRAWN:		RCDC Ltd
JOB No.	####	
ZOG No.	Z####	DATE: 13-Nov-17
SCALE:	1 : 100	SHEET No. 4 OF 3