


Davenport

NOTES:

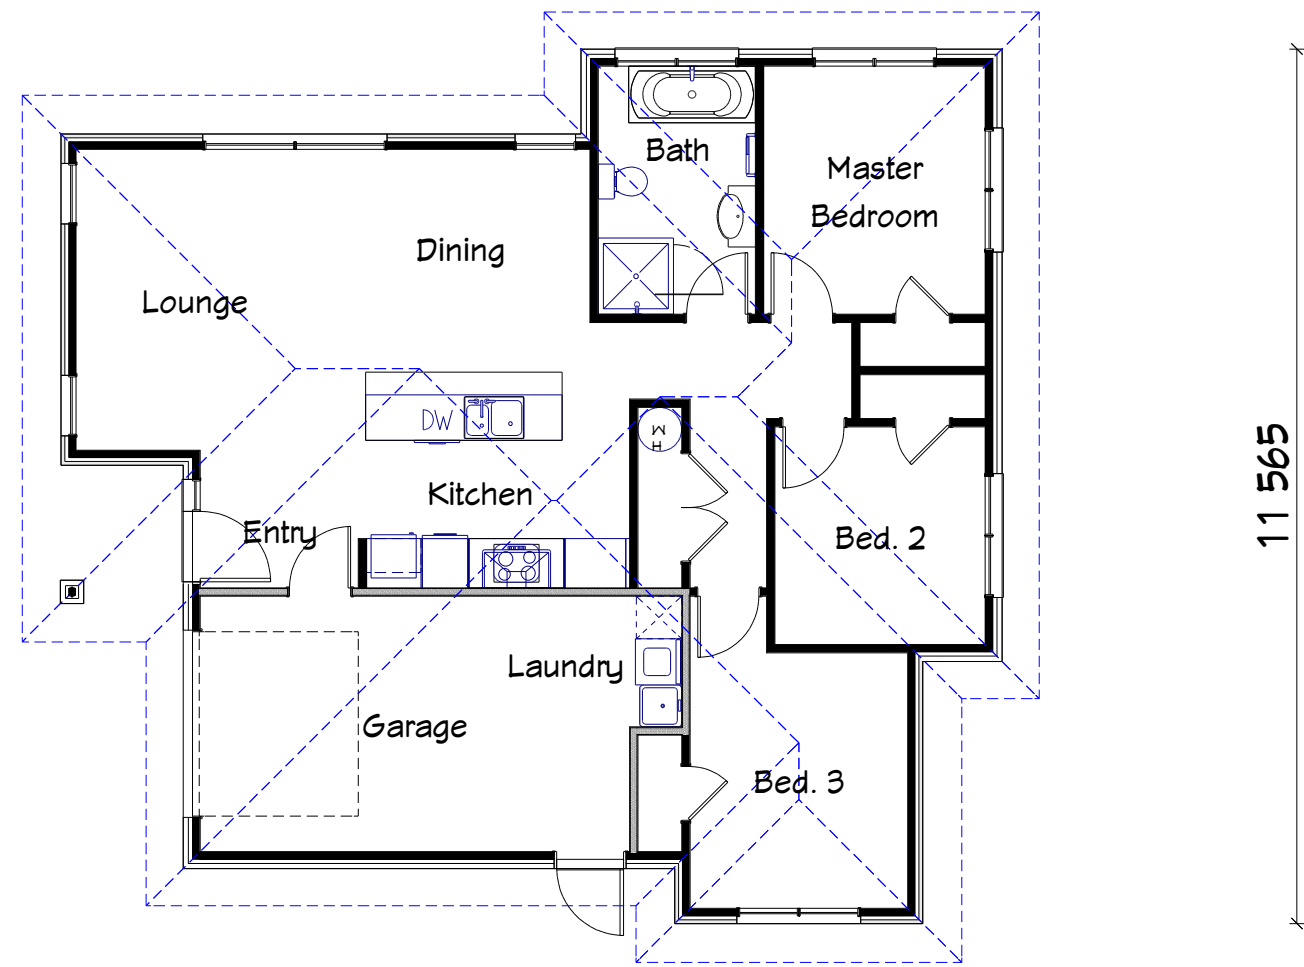

TOTAL FLOOR AREA = 118.1sqM
 LIVING AREA = 95.5sqM
 GARAGE AREA (incl. Laun) = 22.6sqM



TERRITORIAL AUTHORITY:

DRAWING TITLE:

Floor Plan

SALES: #####Salesperson name	
DRAWN: RCDC Ltd	
JOB No. #####	
ZOG No. Z#####	DATE: 14/09/2016
SCALE: 1 : 100	SHEET No. 2 OF 3

Davenport

NOTES:


TERRITORIAL AUTHORITY:

DRAWING TITLE:


Elevation

SALES:	S	####Salesperson name
DRAWN:		RCDC Ltd
JOB No.	####	
ZOG No.	Z####	DATE: 14/09/2016
SCALE:	1 : 100	SHEET No. 3 OF 3

1.

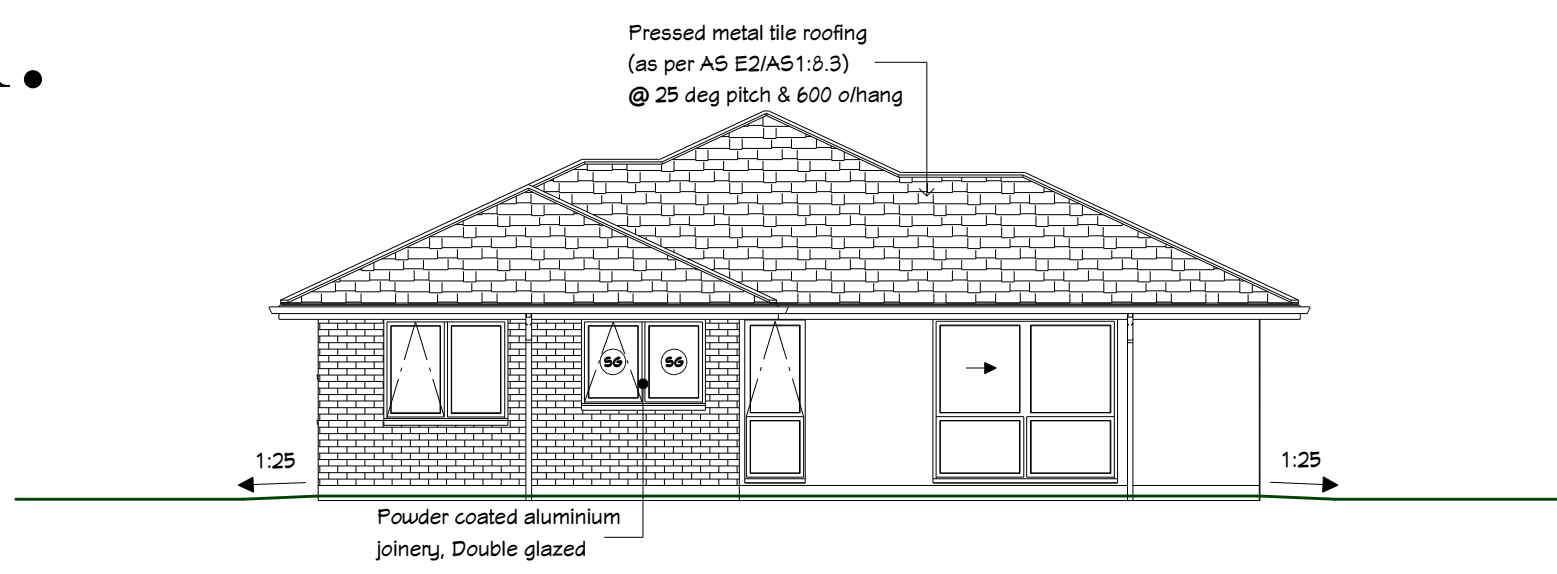

2.

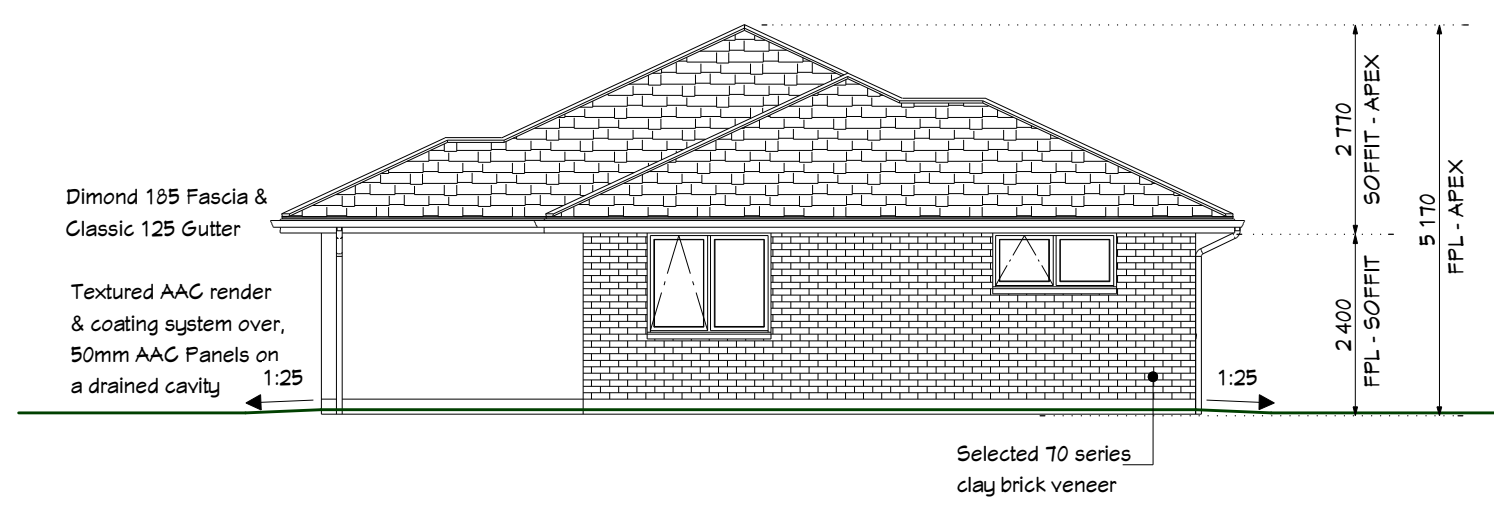

Davenport

NOTES:


TERRITORIAL AUTHORITY:

DRAWING TITLE:

Elevation

SALES:	S	####Salesperson name
DRAWN:		RCDC Ltd
JOB No.	####	
ZOG No.	Z####	DATE: 14/09/2016
SCALE:	1 : 100	SHEET No. 4 OF 3

3.

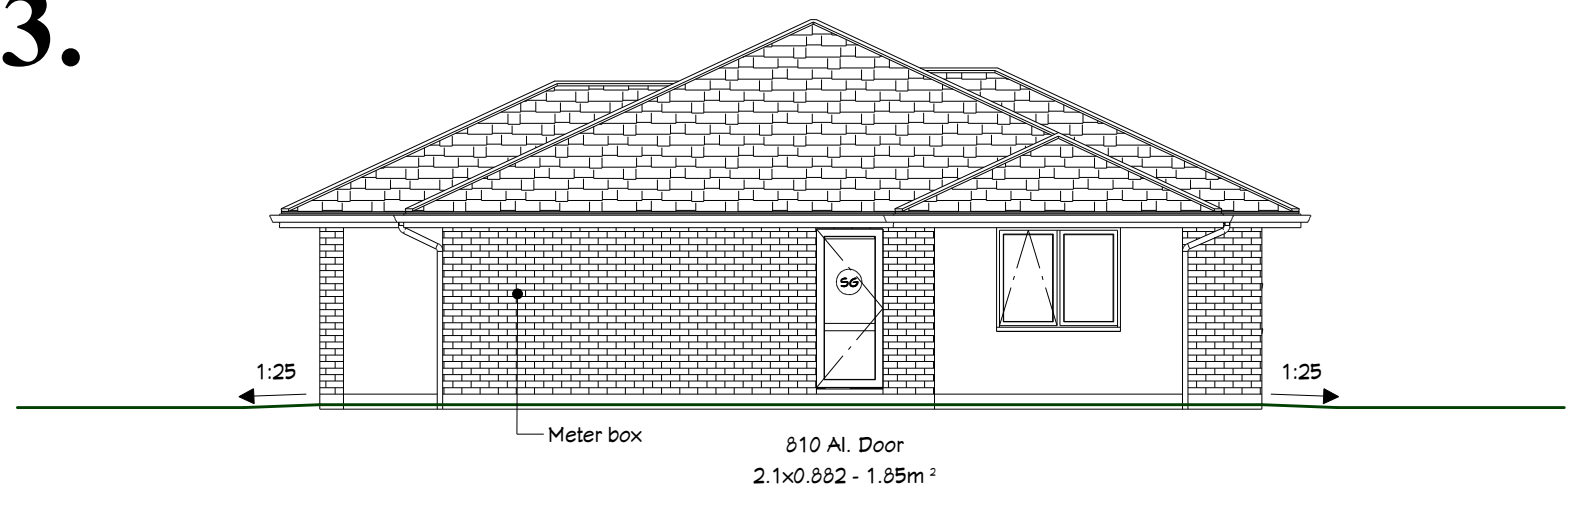

4.

