


Oakdale

NOTES:

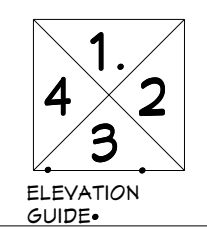


TERRITORIAL AUTHORITY:




DRAWING TITLE:
Floor Plan

SALES:	####Salesperson name		
DRAWN:	RCDC Ltd		
JOB No.	####		
ZOG No.	Z####	DATE:	02-Nov-17
SCALE:	1 : 100	SHEET No.	2 OF 3

S:\GOLDEN PLANS\Drawing Files\40020 Oakdale - Concept Plan.plan

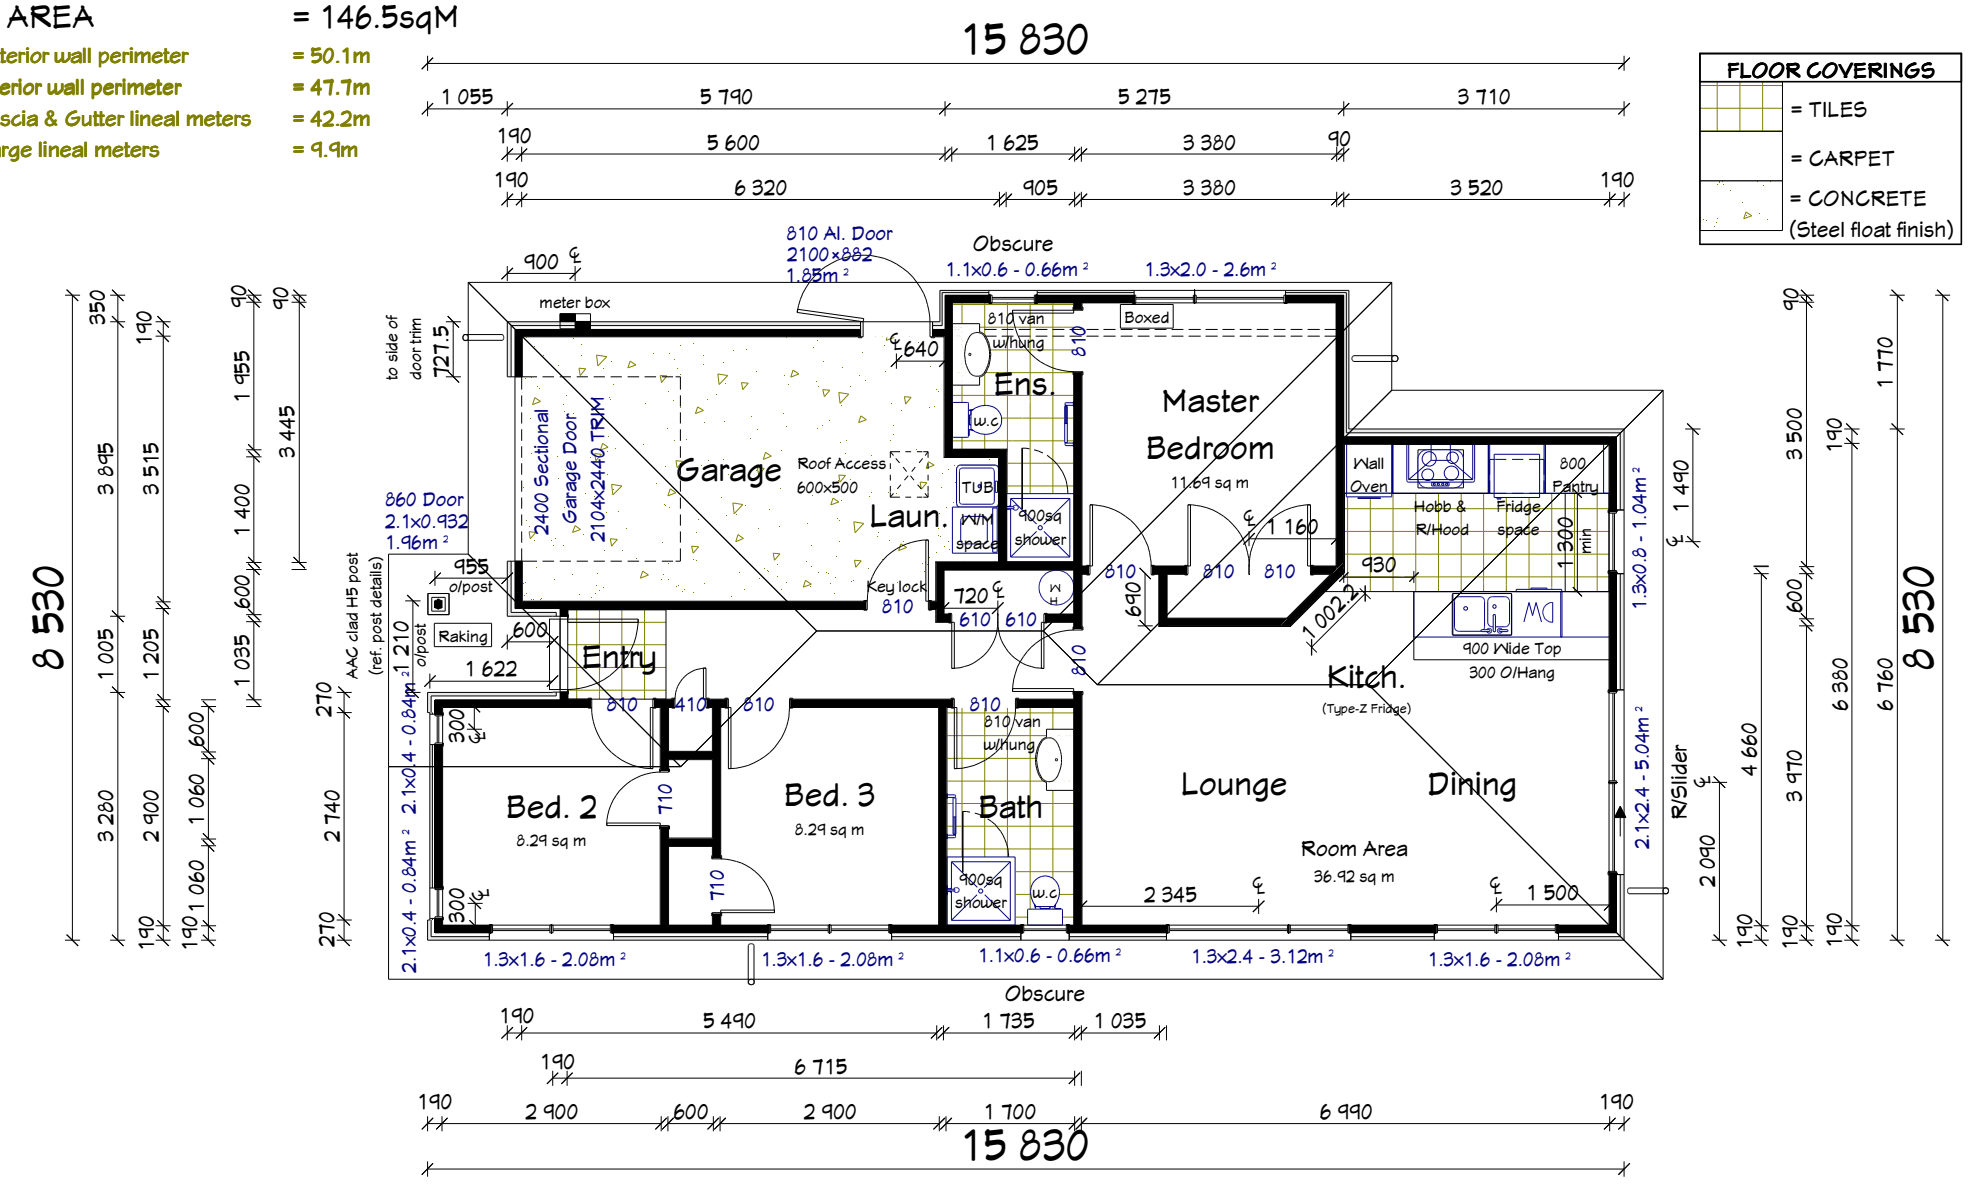- TOTAL FLOOR AREA = 120.8sqM
- LIVING AREA = 100.4sqM
- GARAGE AREA (incl. Laun) = 20.4sqM
- ROOF PLAN AREA = 146.5sqM
- APPROXIMATE Exterior wall perimeter = 50.1m
- APPROXIMATE Interior wall perimeter = 47.7m
- APPROXIMATE Fascia & Gutter lineal meters = 42.2m
- APPROXIMATE Barge lineal meters = 9.9m



FLOOR COVERINGS	
	= TILES
	= CARPET
	= CONCRETE (Steel float finish)

Oakdale

NOTES:

TERRITORIAL AUTHORITY:

DRAWING TITLE:

Elevation

SALES: **S** ####Salesperson name


DRAWN: RCDC Ltd

JOB No. ####


ZOG No. Z#### DATE: 02-Nov-17

SCALE: **1 : 100** SHEET No. 3 OF 3

1.

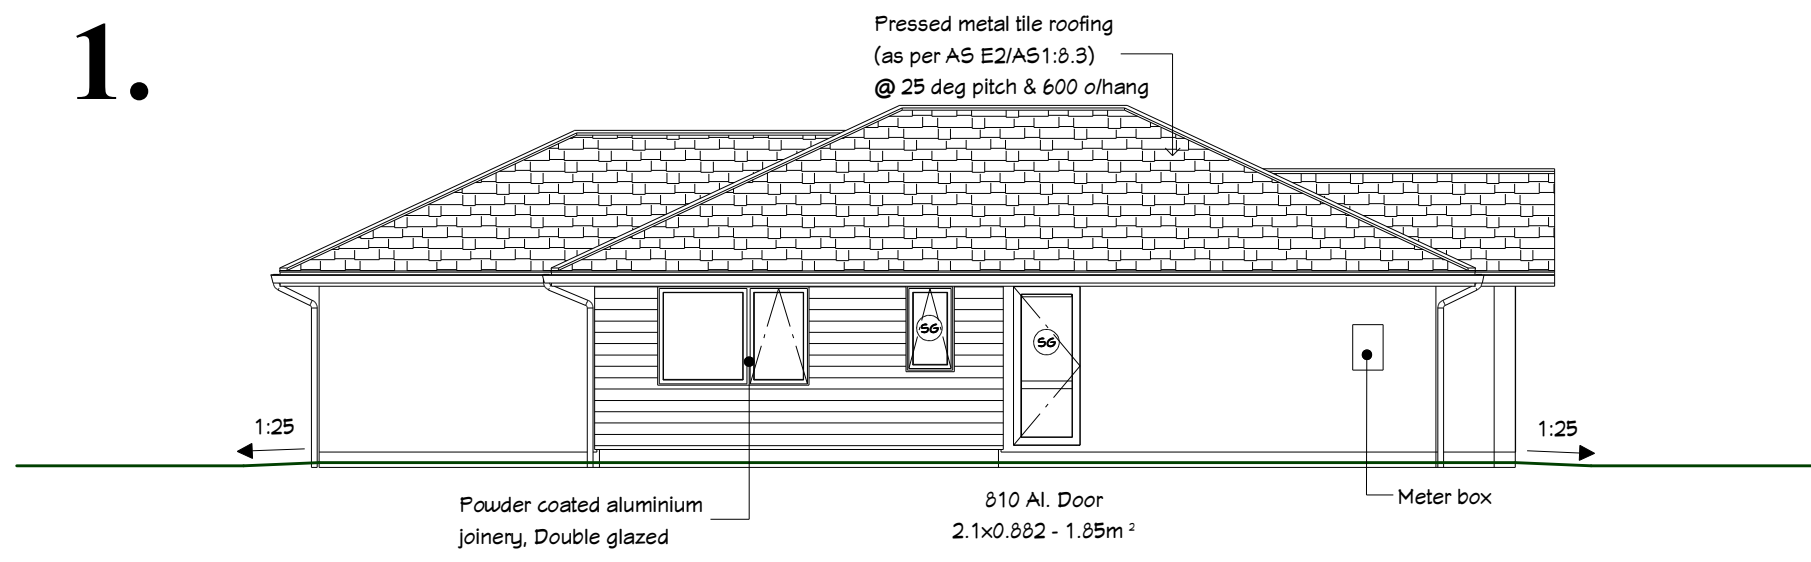


2.

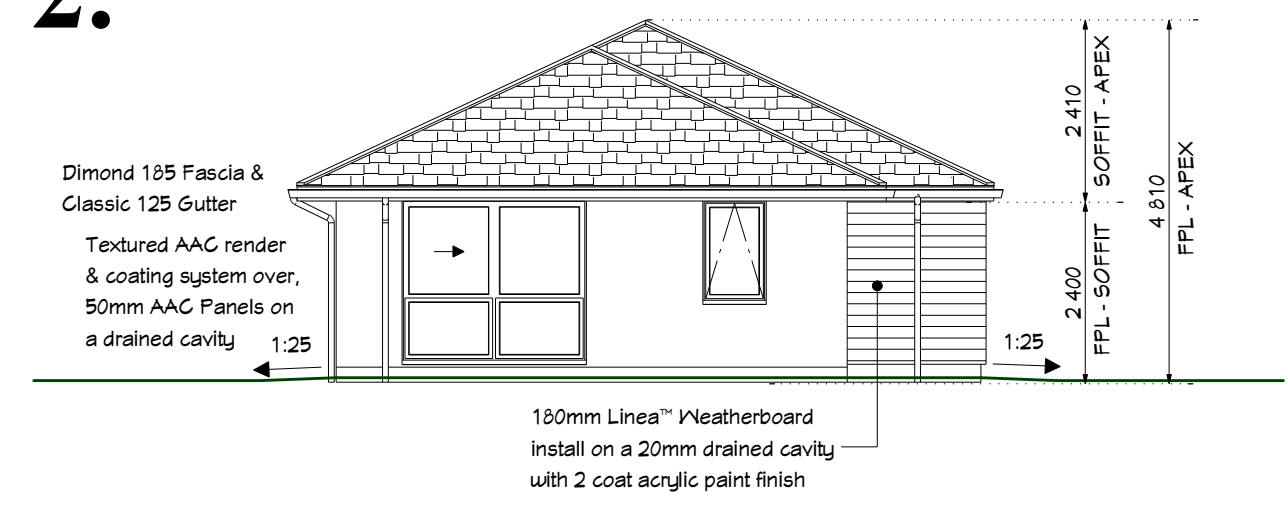


Oakdale

NOTES:

3.

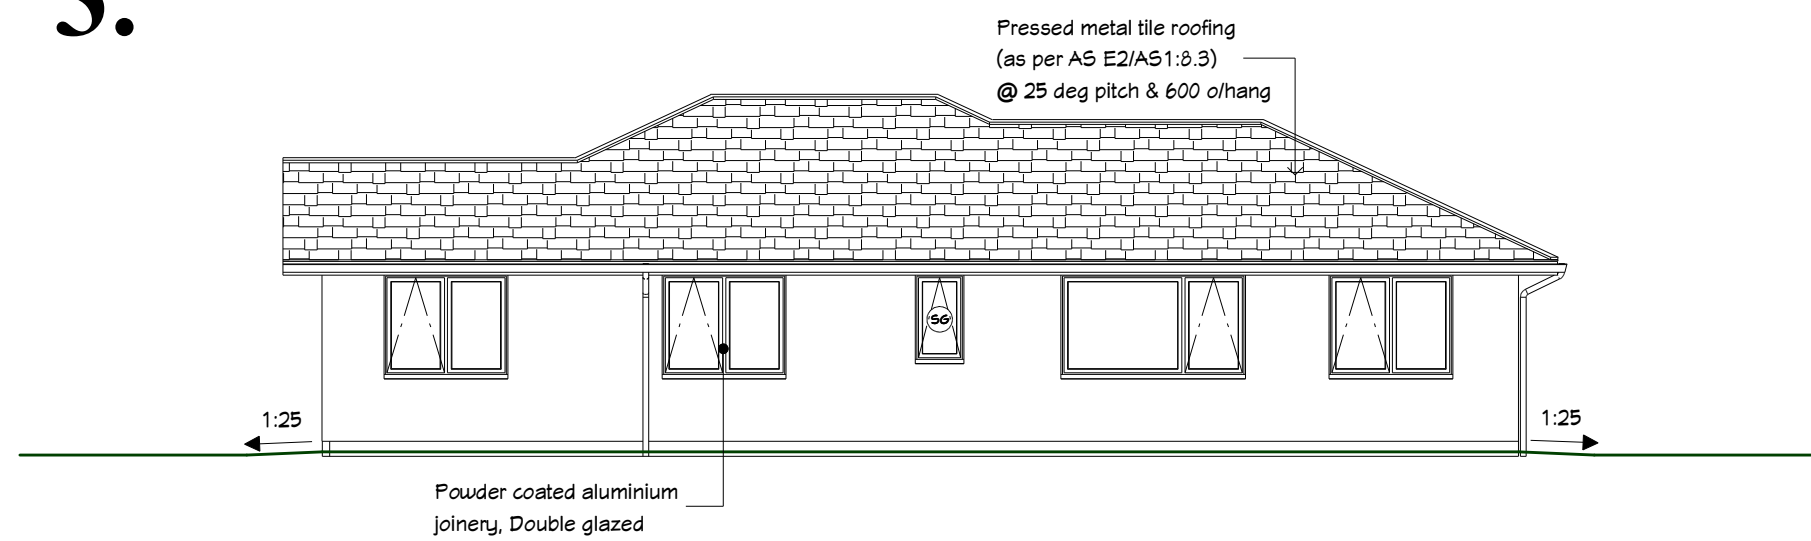

4.

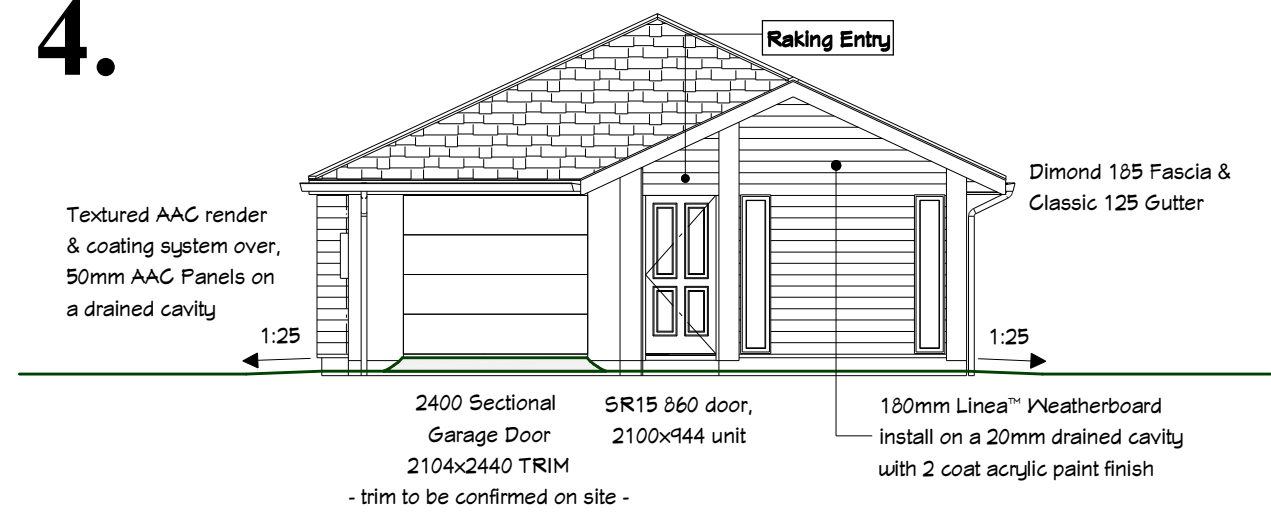

TERRITORIAL AUTHORITY:

DRAWING TITLE:

Elevation

SALES:	S	####Salesperson name
DRAWN:		RCDC Ltd
JOB No.	####	
ZOG No.	Z####	DATE: 02-Nov-17
SCALE:	1 : 100	SHEET No. 4 OF 3